


TYPICAL PASSIVE VENTILATION TRENCH (SECTION)

N.T.S.

NOTES:

~ - APPROXIMATELY
 ' - FOOT
 " - INCHES
 PVC - POLYVINYL CHLORIDE
 SCH - SCHEDULE
 TYP. - TYPICAL

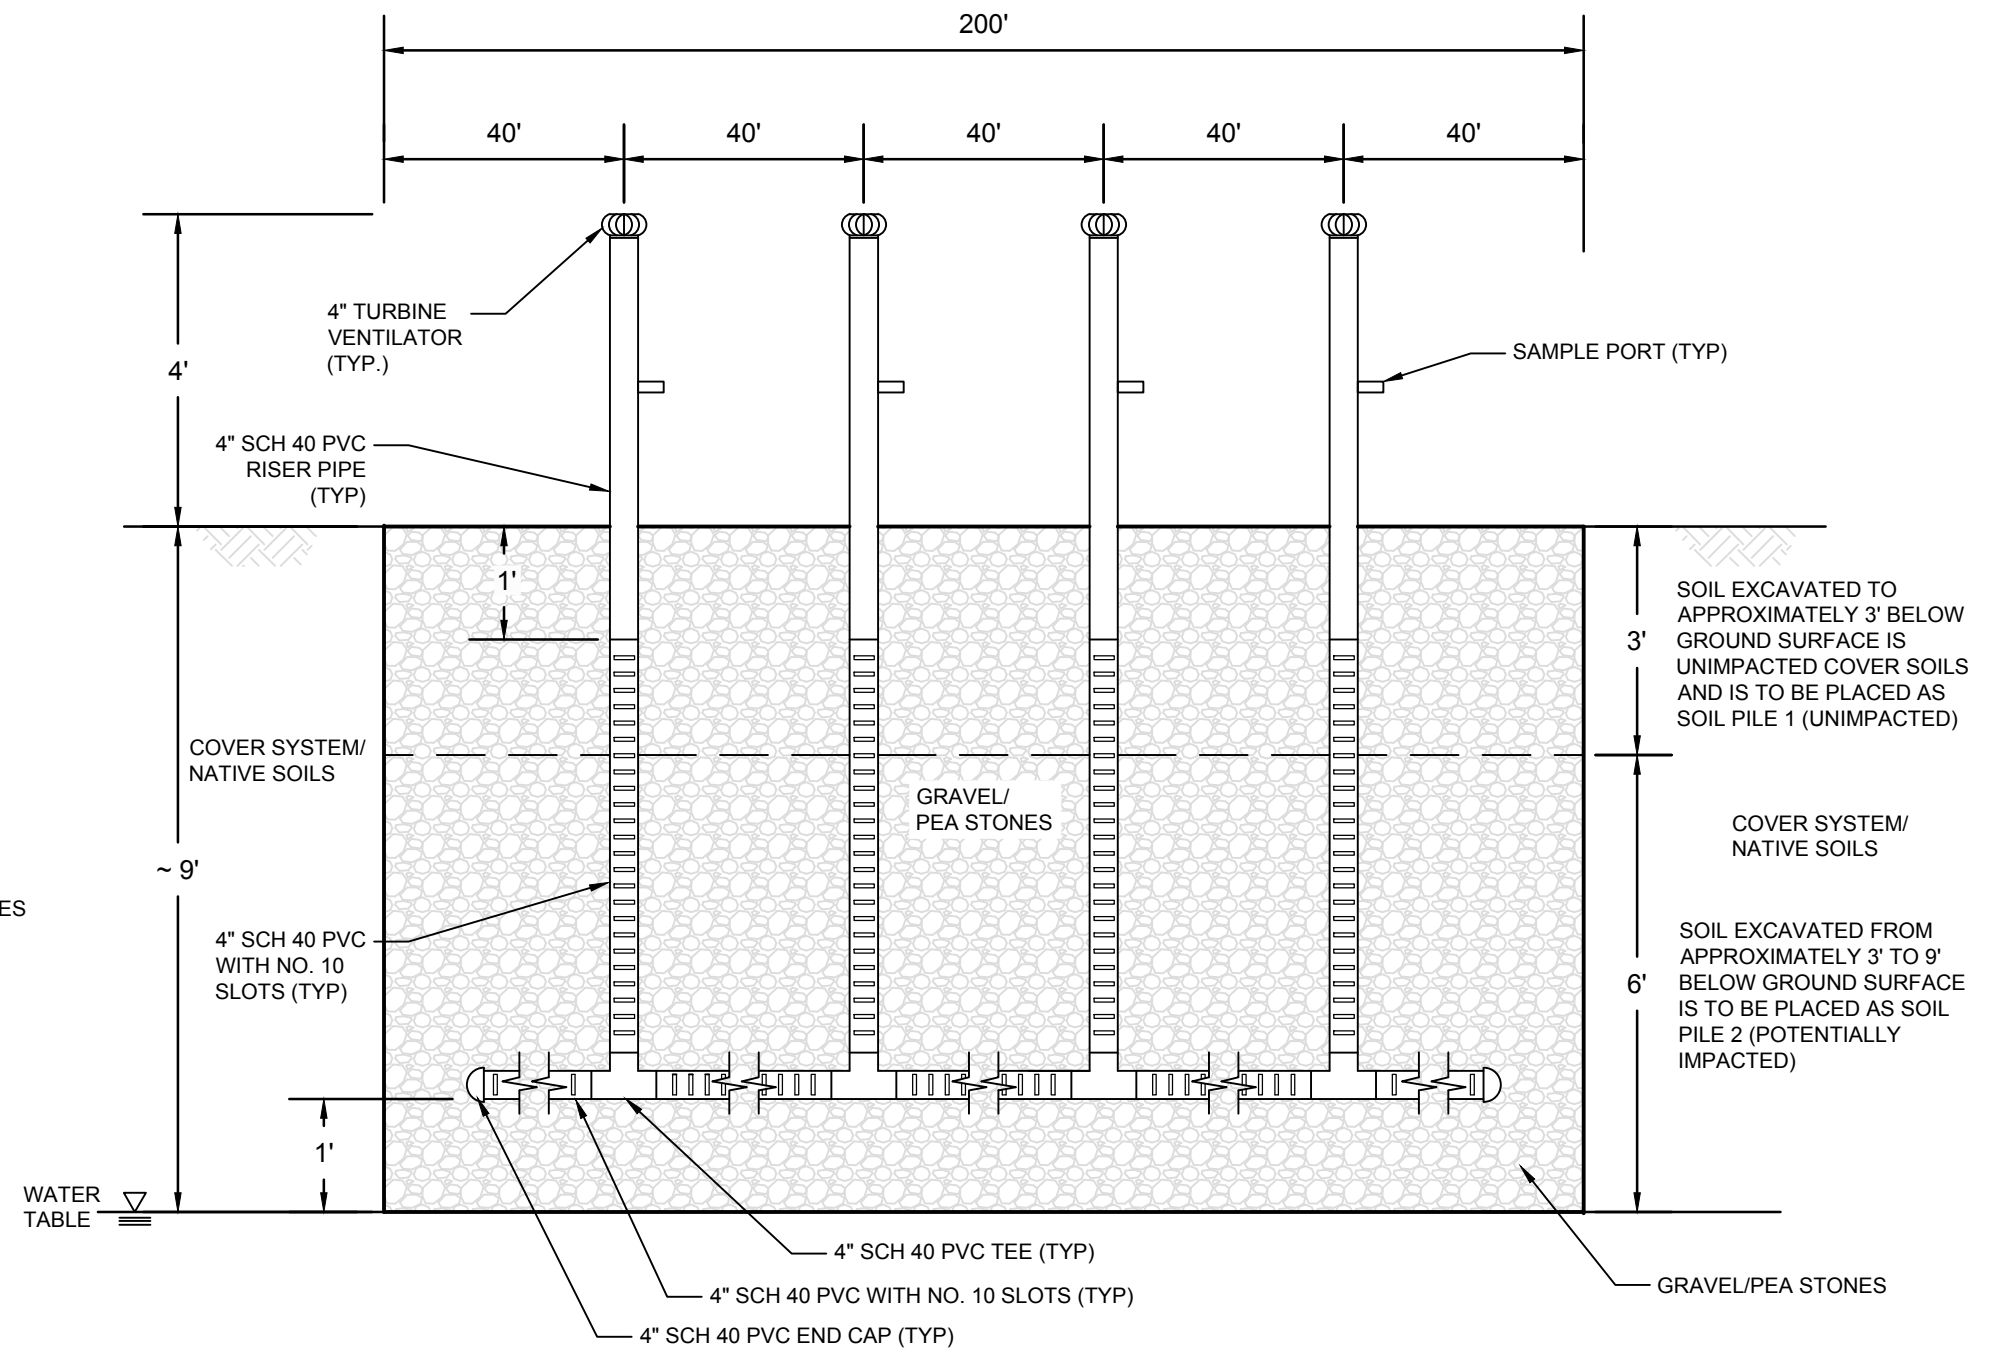

TYPICAL PASSIVE VENTILATION TRENCH (PROFILE)

N.T.S.

figure 2

PASSIVE VENTILATION TRENCH DETAIL
 FORMER DEARBORN REFINING SITE
 Dearborn, Michigan